

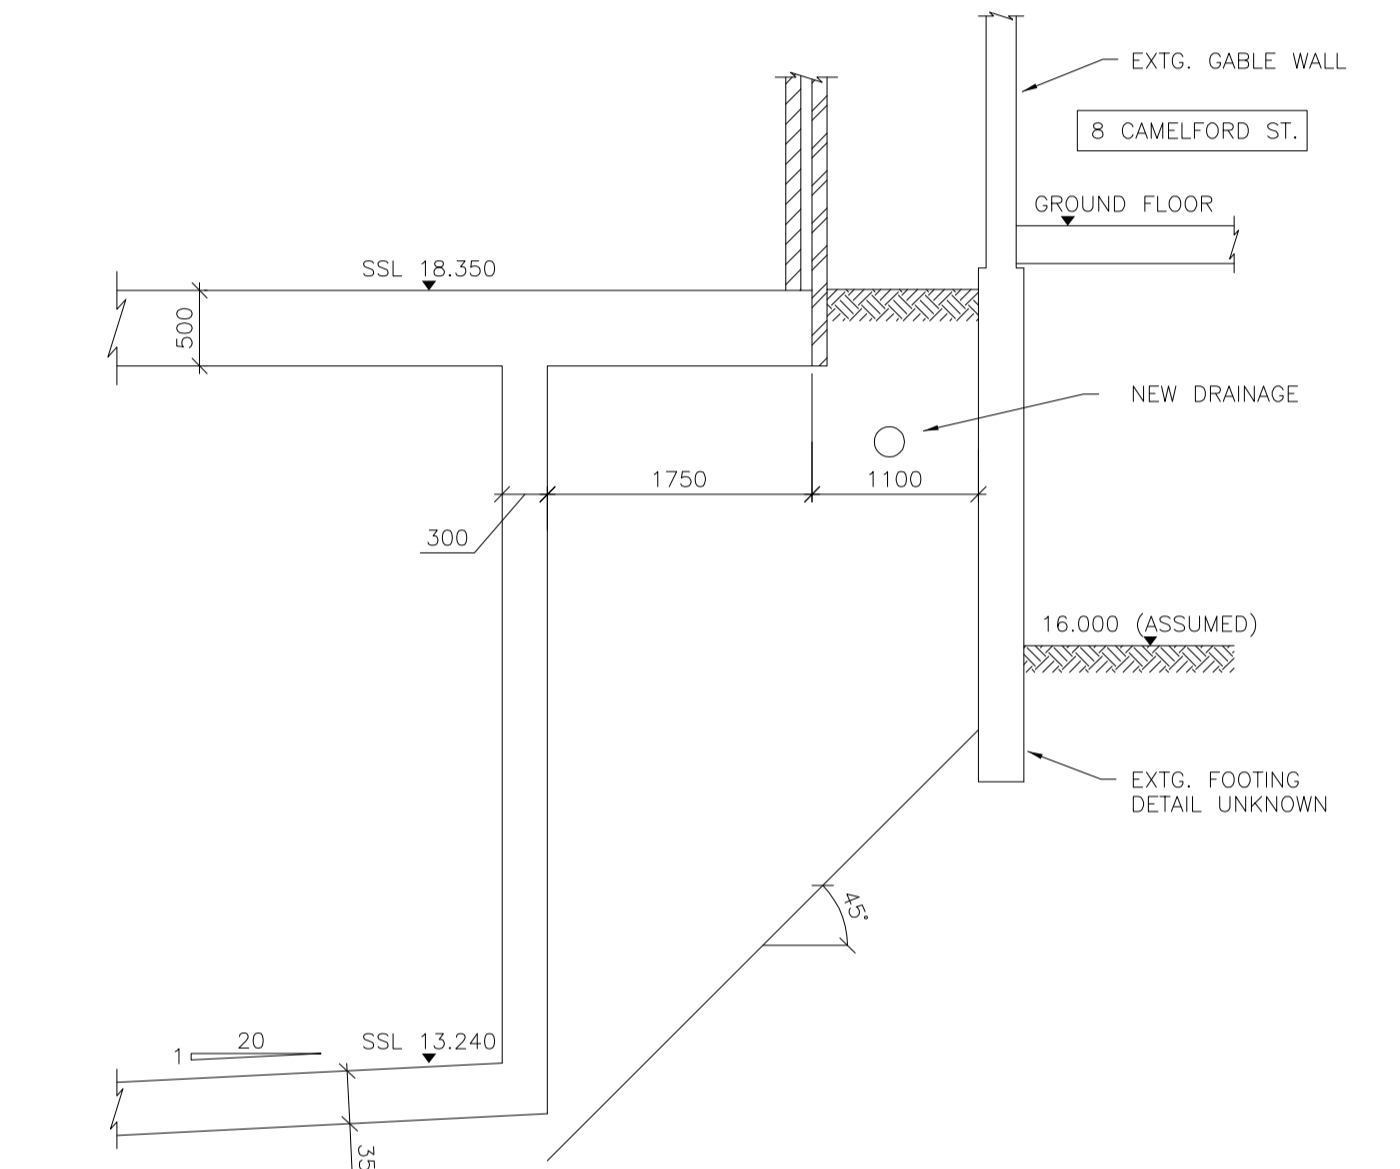
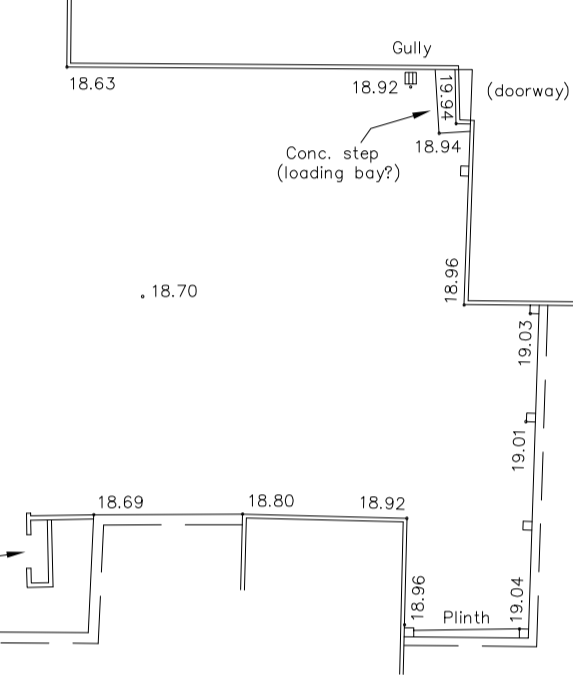


NOTES.


1. GENERAL
 - (i) This drawing is not to be scaled, work to figured dimensions only, confirmed on site.
 - (ii) This drawing is to be read in conjunction with all relevant architectural drawings, detailed specifications where applicable and all associated drawings in this series.
 - (iii) Any discrepancy on this drawing is to be reported immediately to the partnership for clarification.
 - (iv) The contractor is responsible for all temporary works and for the stability of the works in progress.

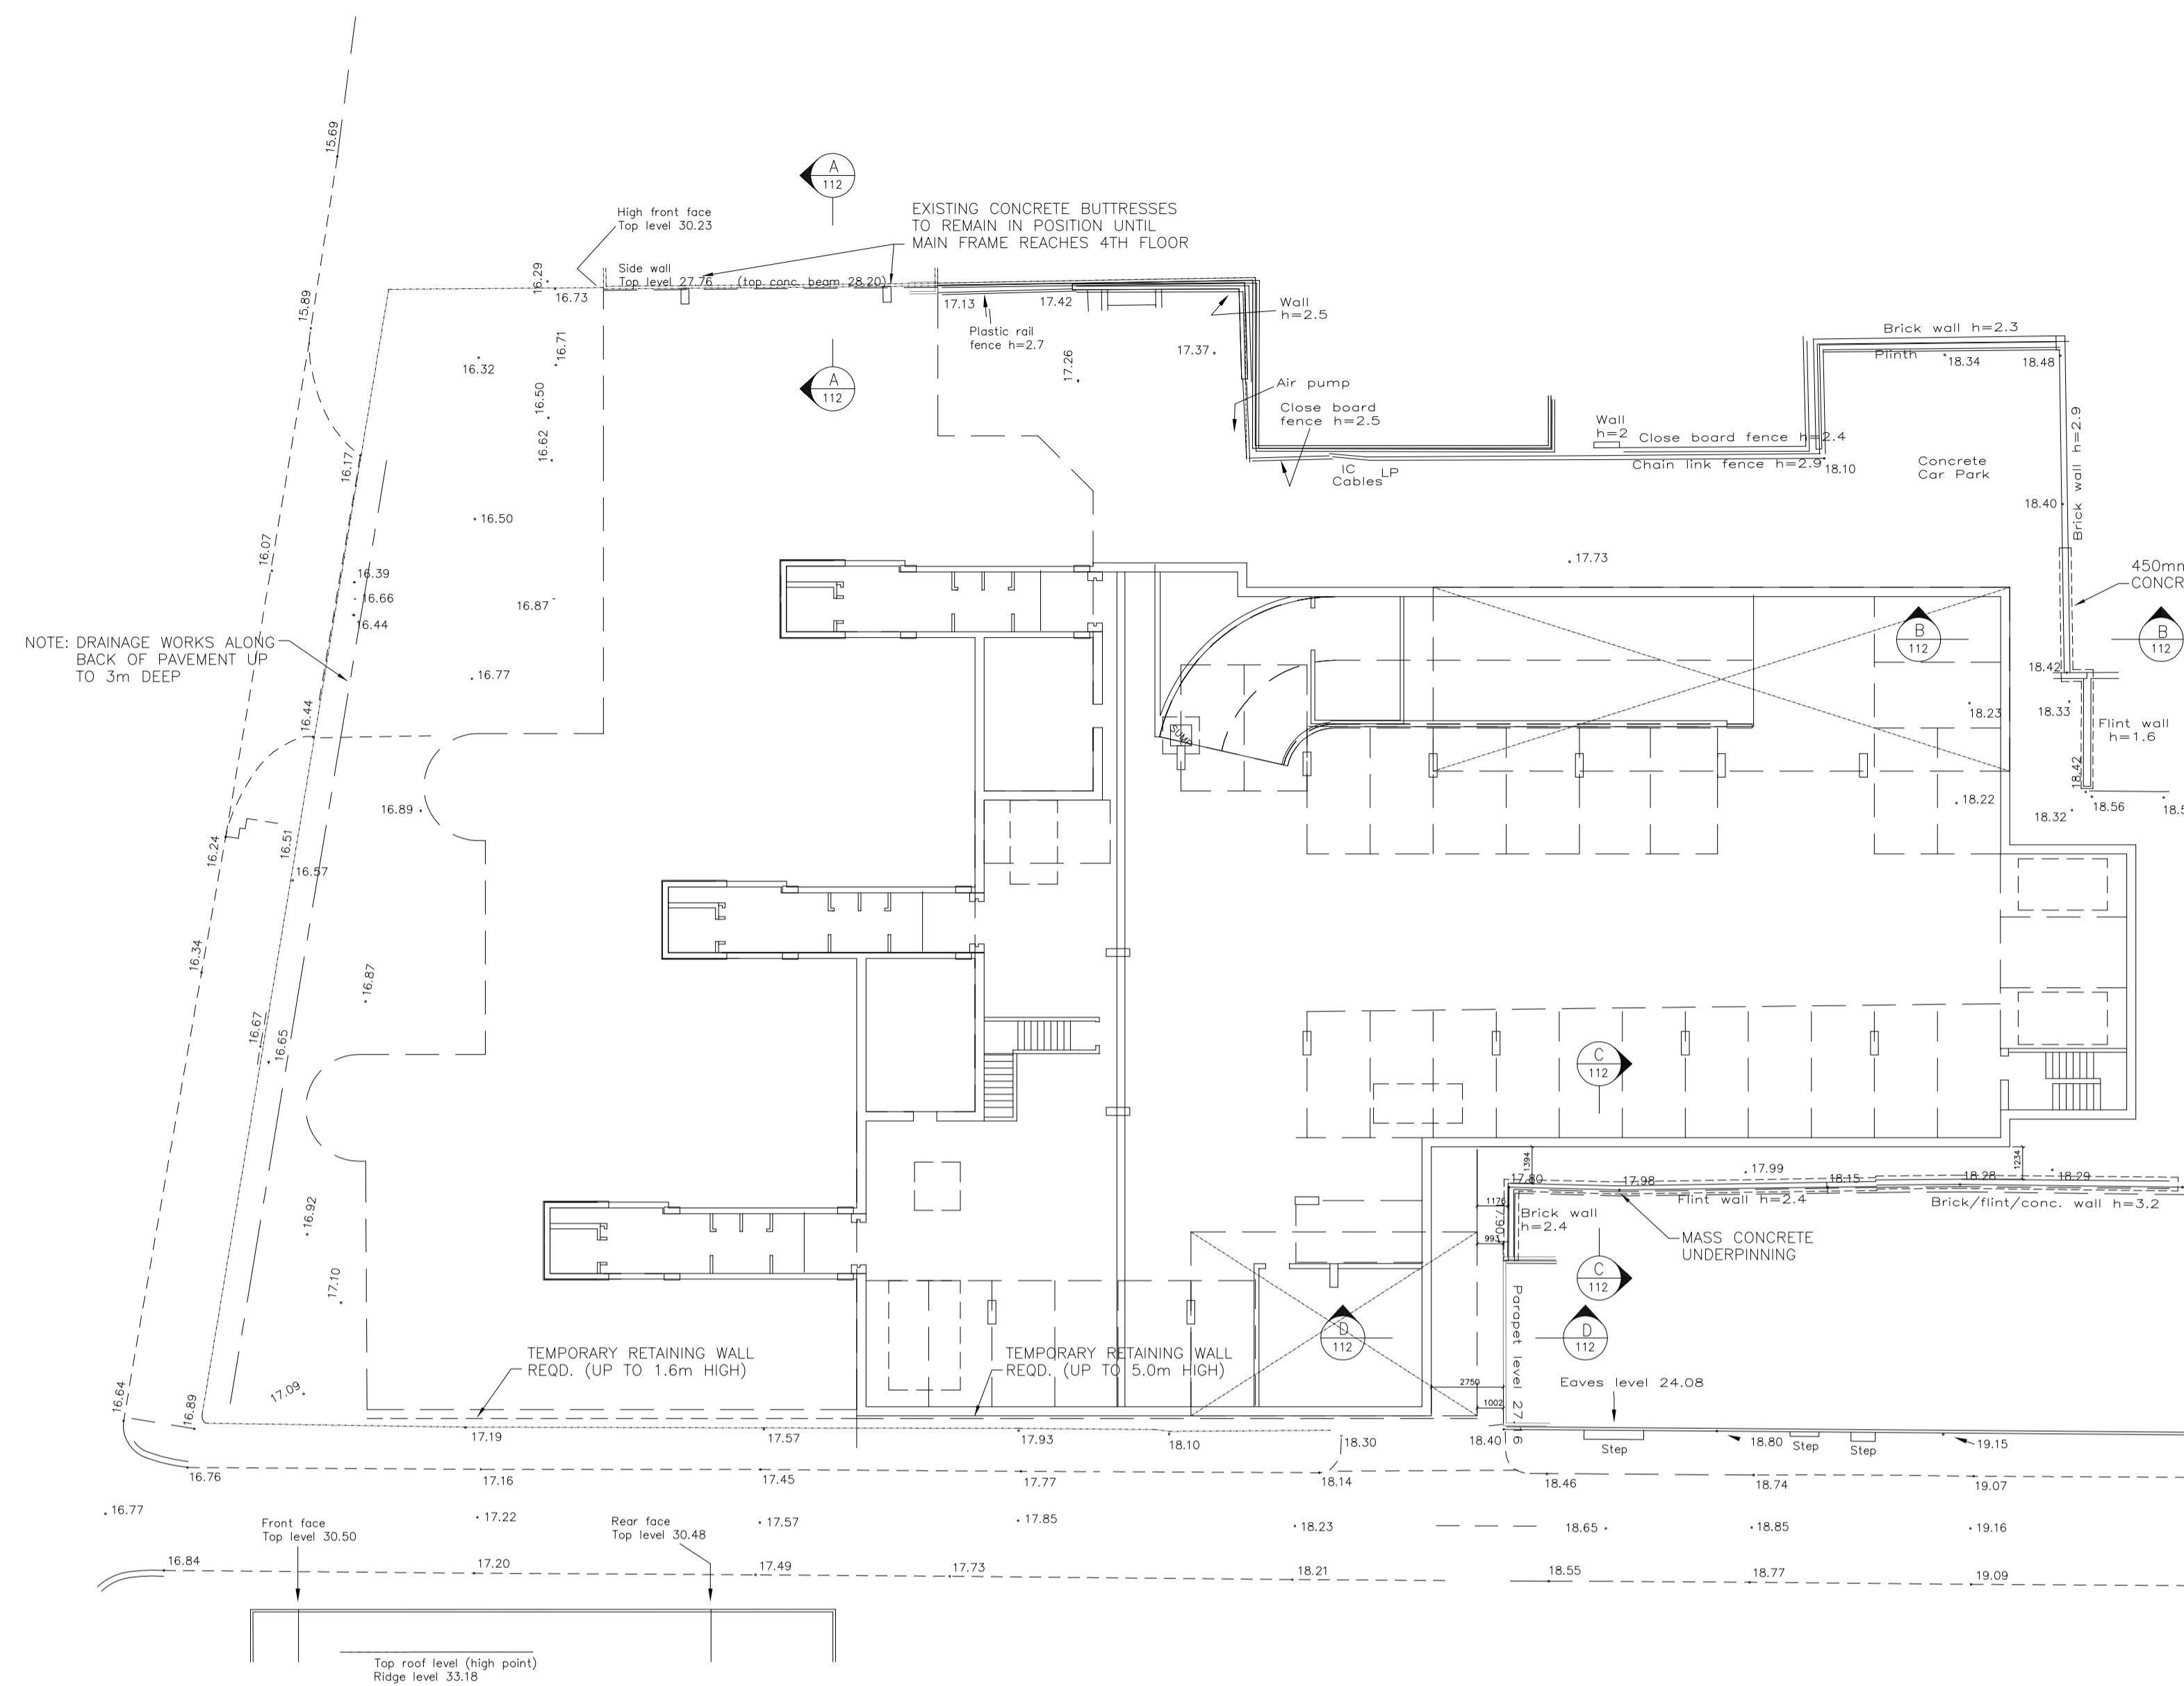


SECTION D-D
1:50

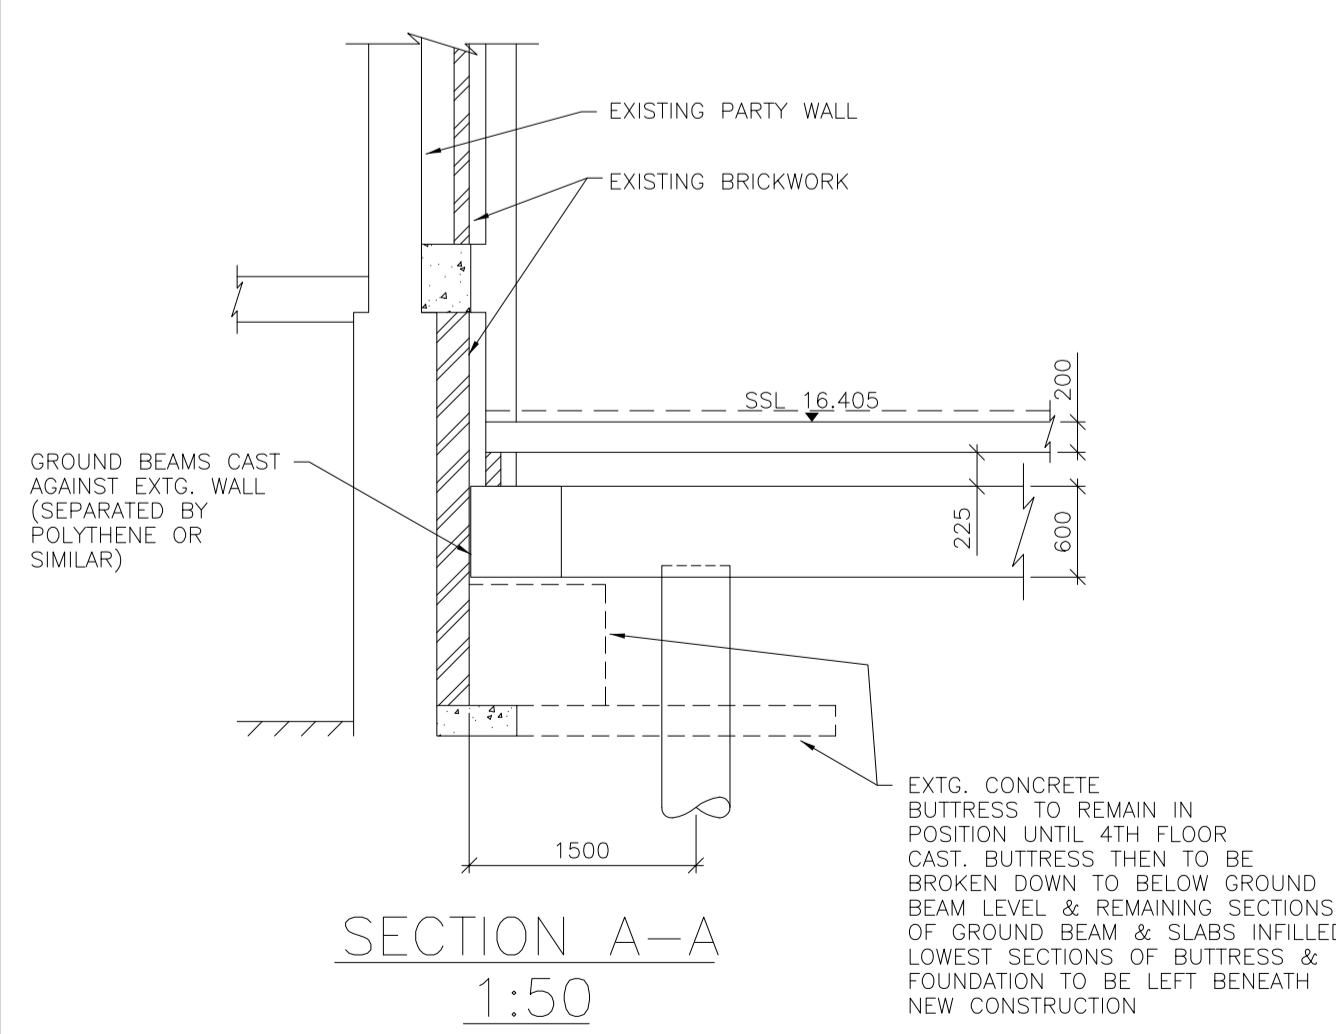

SECTION A-A
1:50

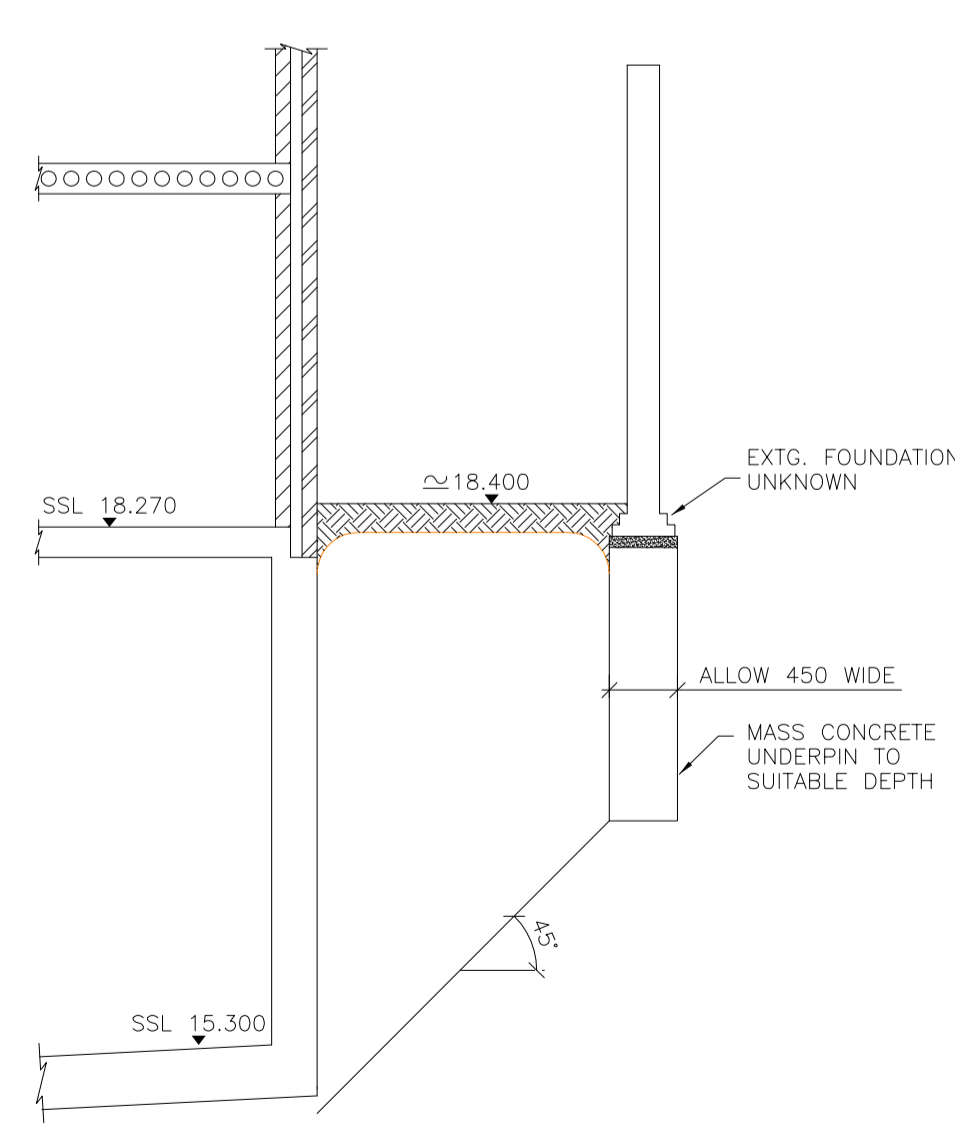

SECTION B-B
1:50

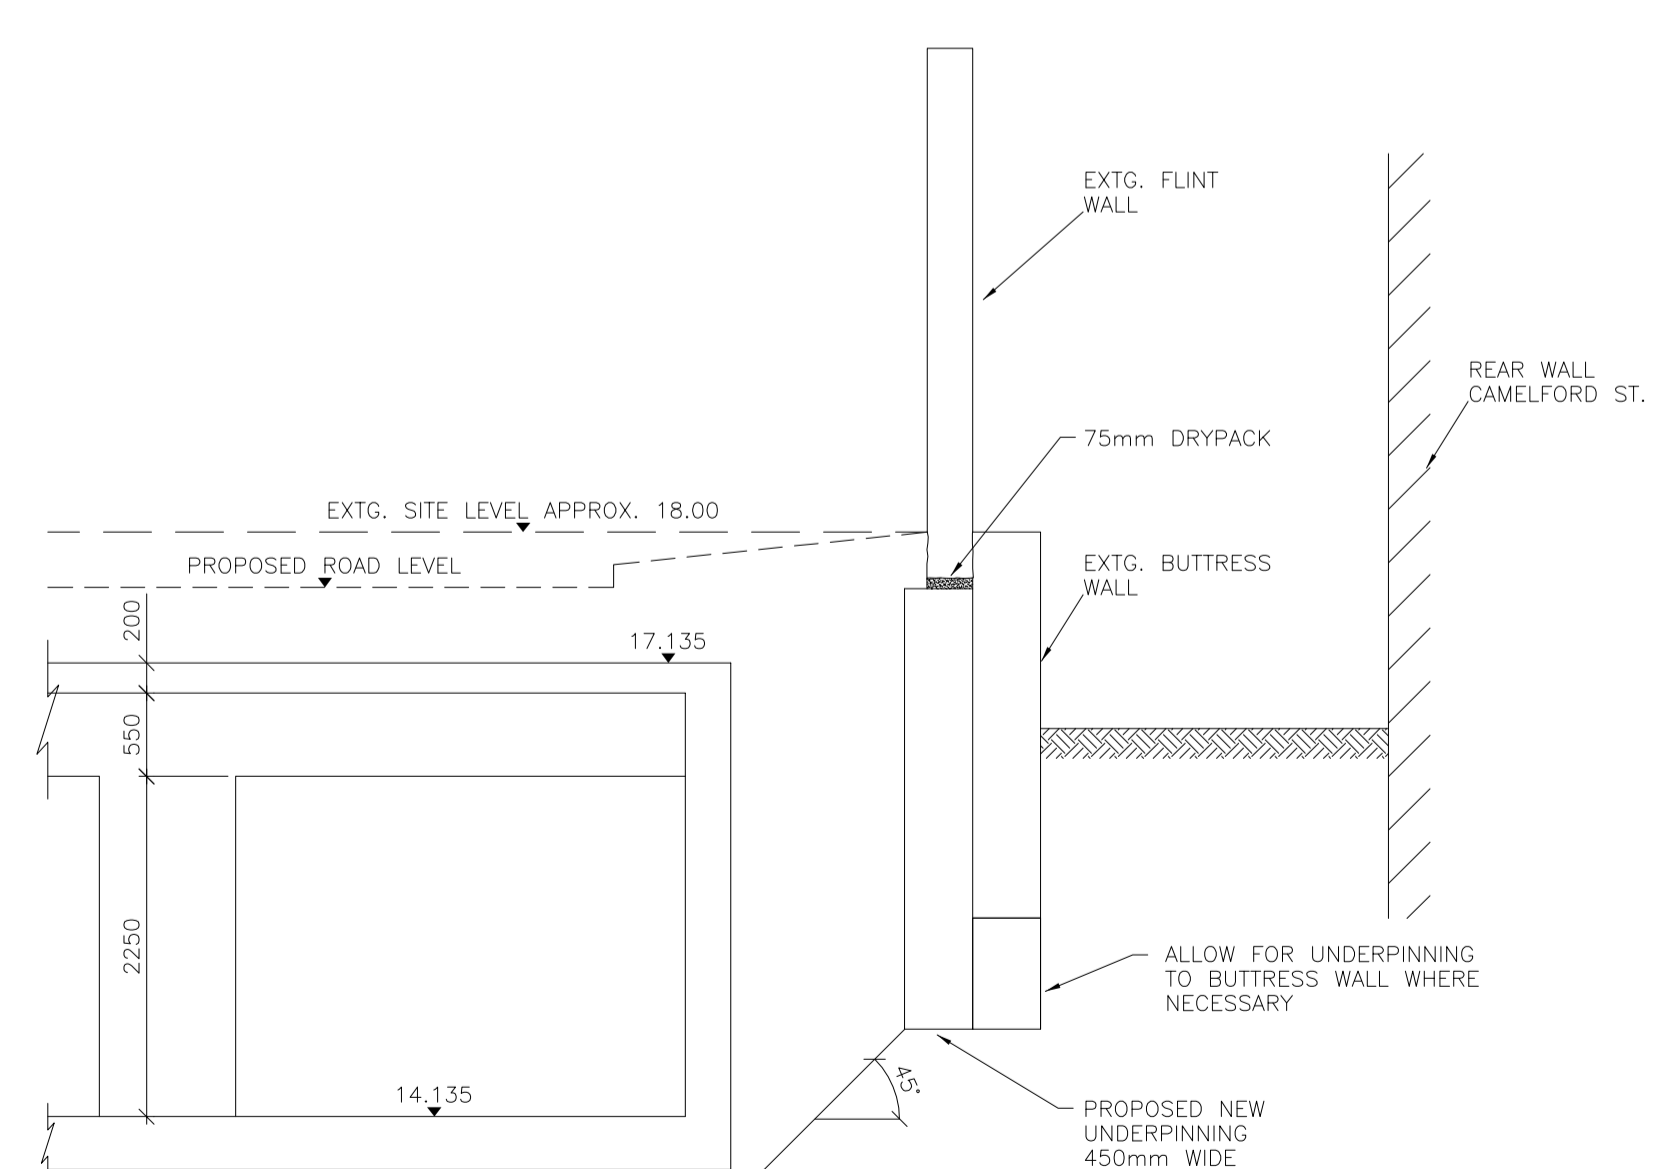

SECTION C-C
1:50

Revision	FIRST ISSUE, ISSUED FOR TENDER	03/12/99	M.PACIFIC	Rev. No.	
Client	BERKELEY HOMES (SOUTHERN) LTD				
Project	24-30 MARINE PARADE, BRIGHTON, EAST SUSSEX				
Title	SITE PLAN SHOWING WORKS TO SITE BOUNDARIES				
HEMSLEY ORRELL PARTNERSHIP CONSULTING CIVIL & STRUCTURAL ENGINEERS					
● HOP HOUSE, 41 Church Road, Hove, East Sussex BN3 2BE Tel : (01273) 223900 Fax : (01273) 326767 Email : hophouse@tdi.pipex.com		○ 151 Western Road, Hove, East Sussex RH16 3LH Tel : (01444) 457756 Fax : (01444) 455953 Email : hop.h@virgin.net			
Scales	Date	Drawn	Engineer	Checked	Approved
1:200	DEC 1999	M.PACIFIC	A.HUMPHREY	D.JONES	D.JONES
Project No.	8459	Task No.	02	Dwg. No.	112
Rev. No.					