
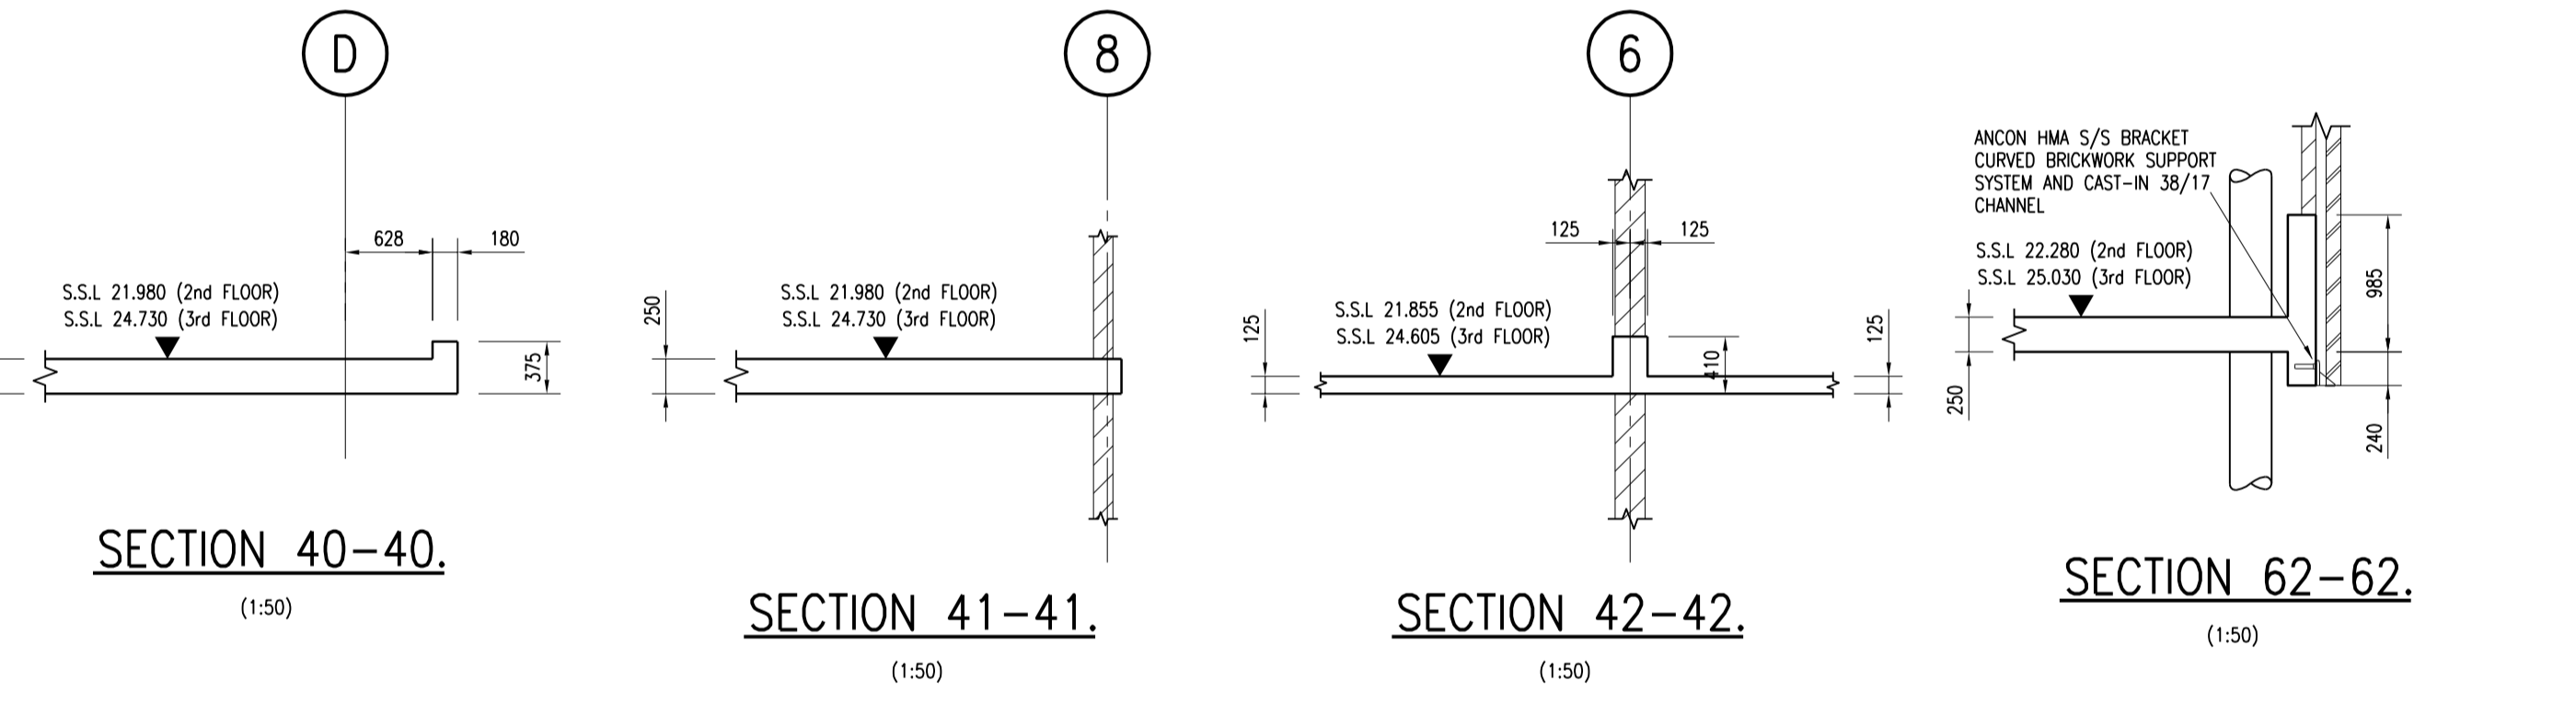
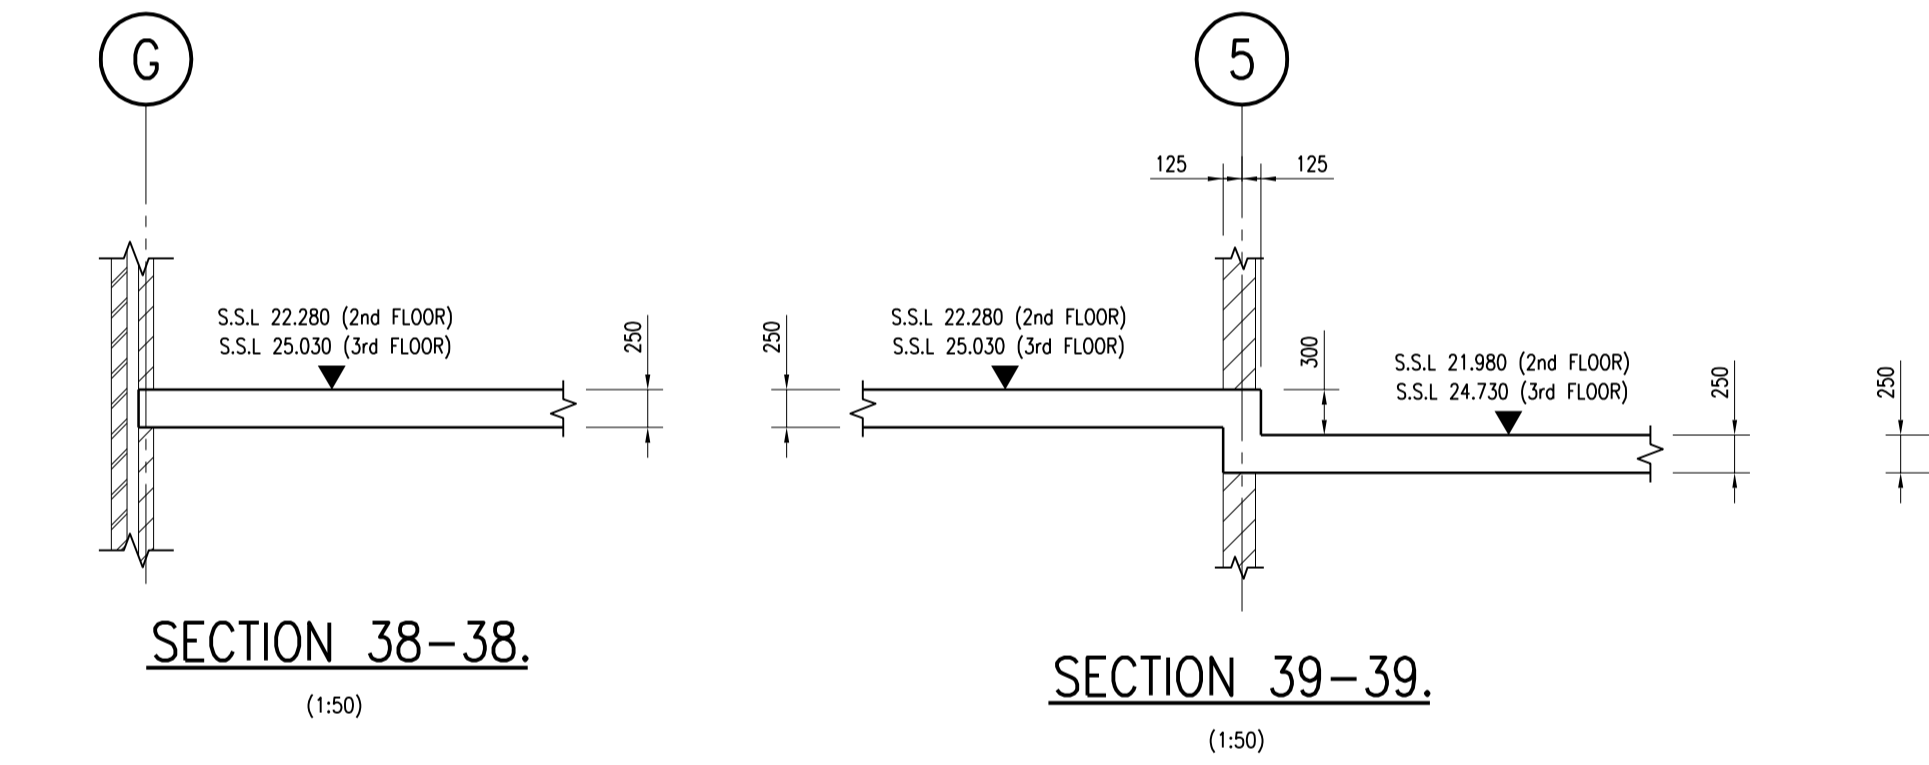
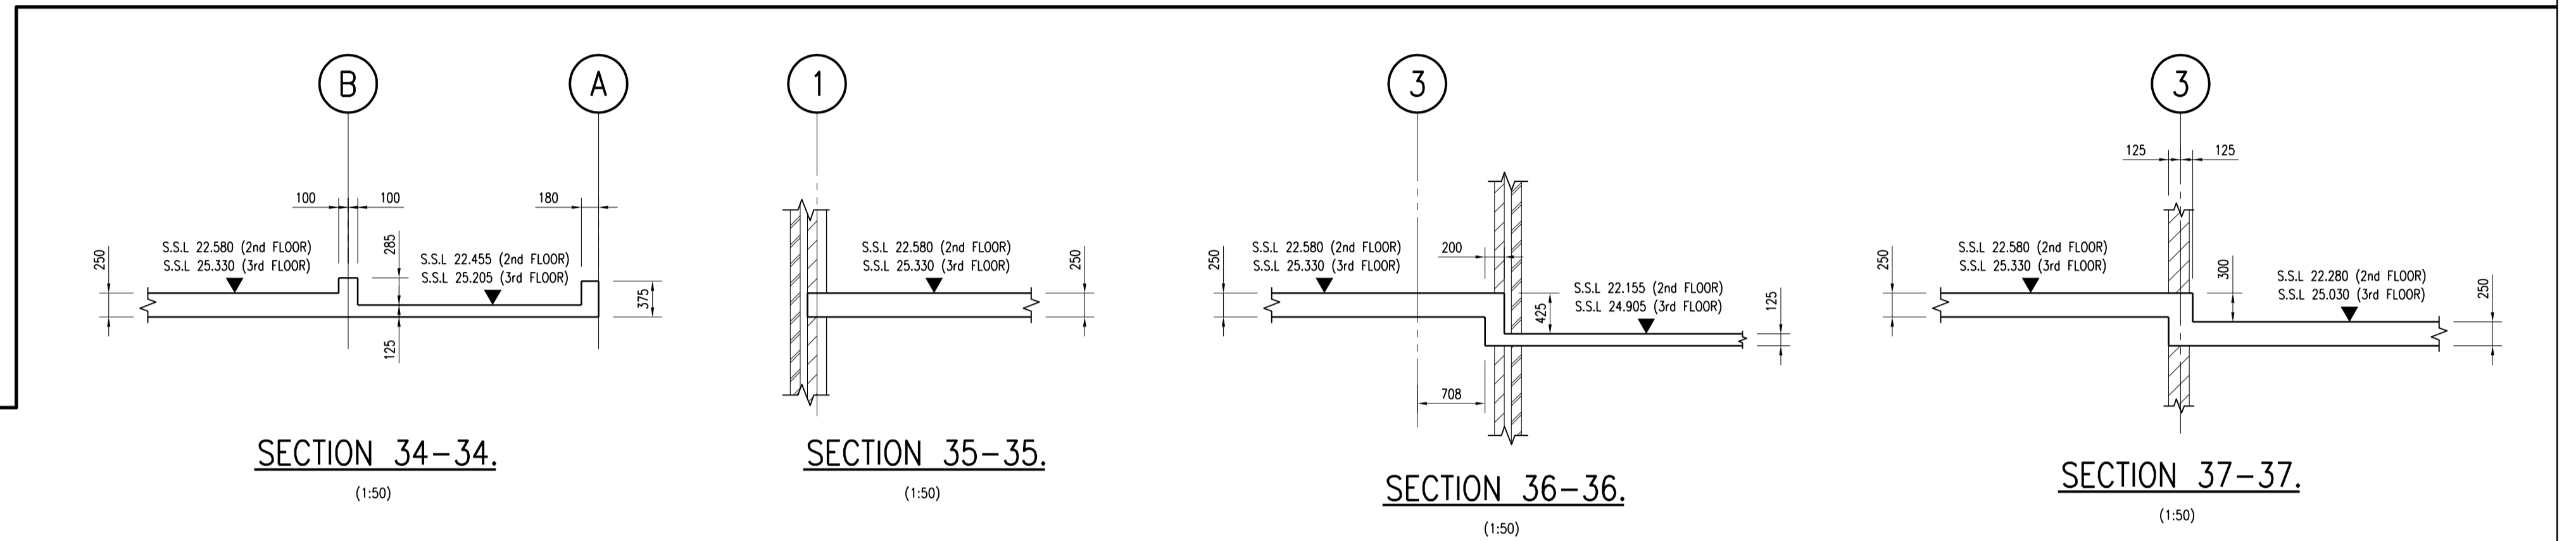




NOTES.

1. GENERAL
 - (i) This drawing is not to be scaled, work to figured dimensions only, confirmed on site.
 - (ii) This drawing is to be read in conjunction with all relevant architectural drawings, detailed specifications where applicable and all associated drawings in this series.
 - (iii) Any discrepancy on this drawing is to be reported immediately to the partnership for clarification.
 - (iv) The contractor is responsible for all temporary works and for the stability of the works in progress.


FIRST FLOOR SECTIONS

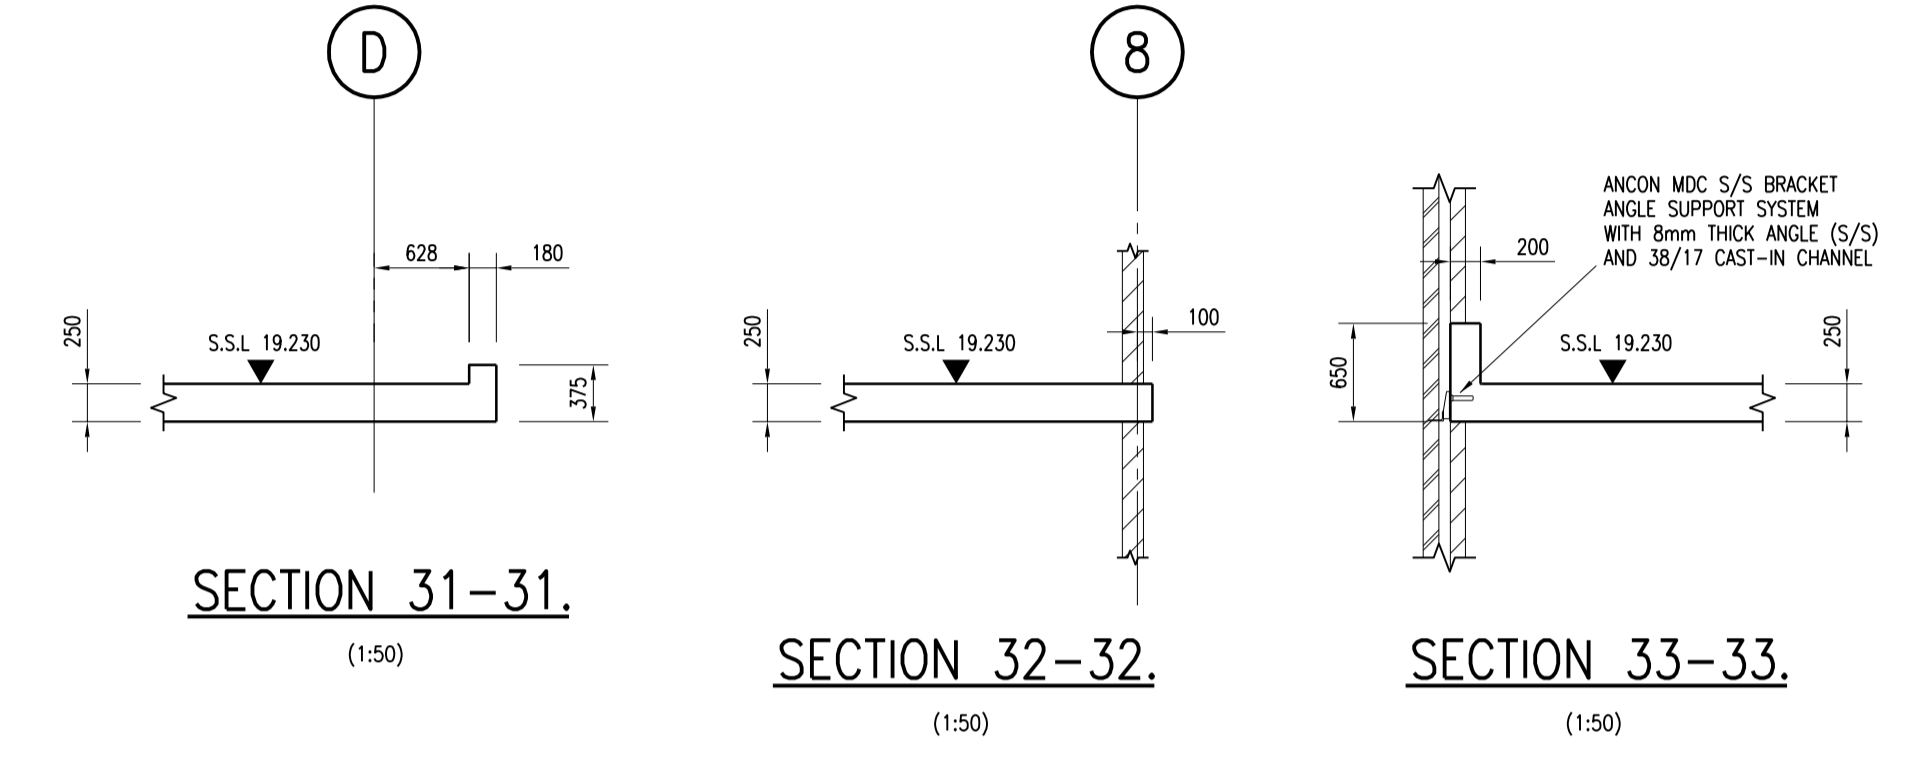

SECOND AND THIRD FLOOR SECTIONS

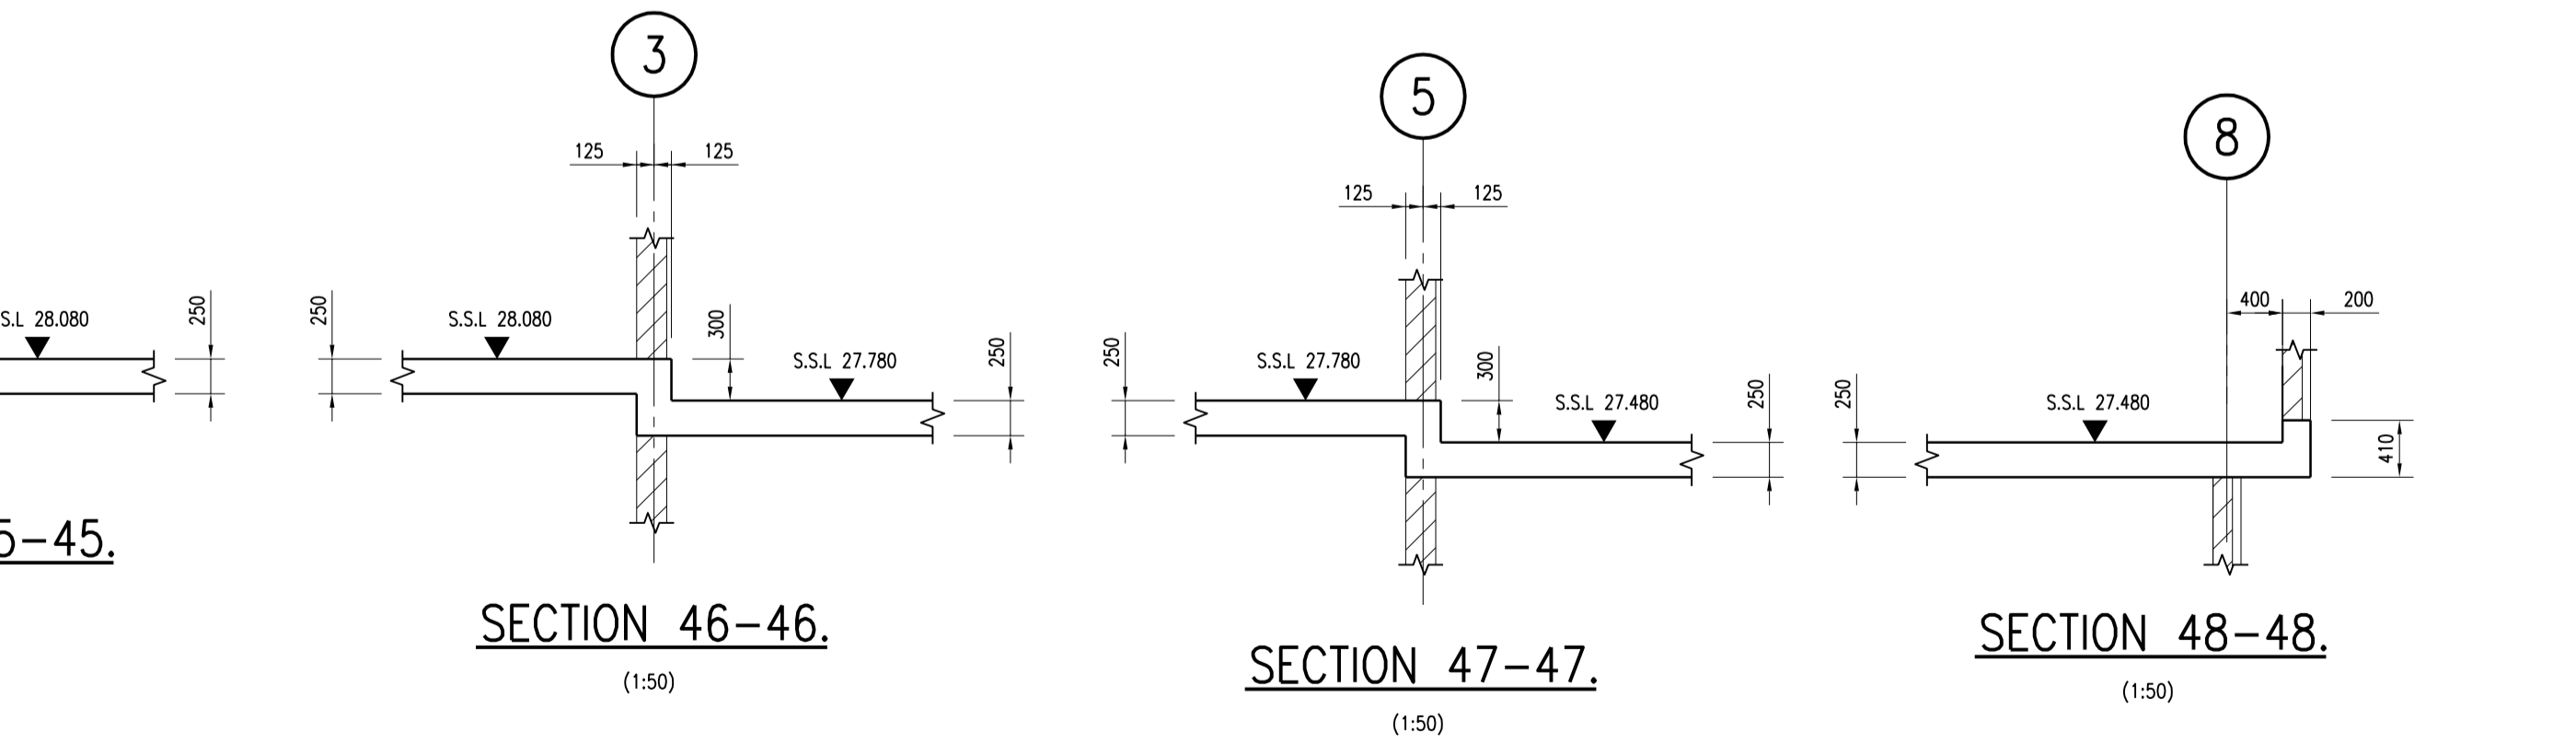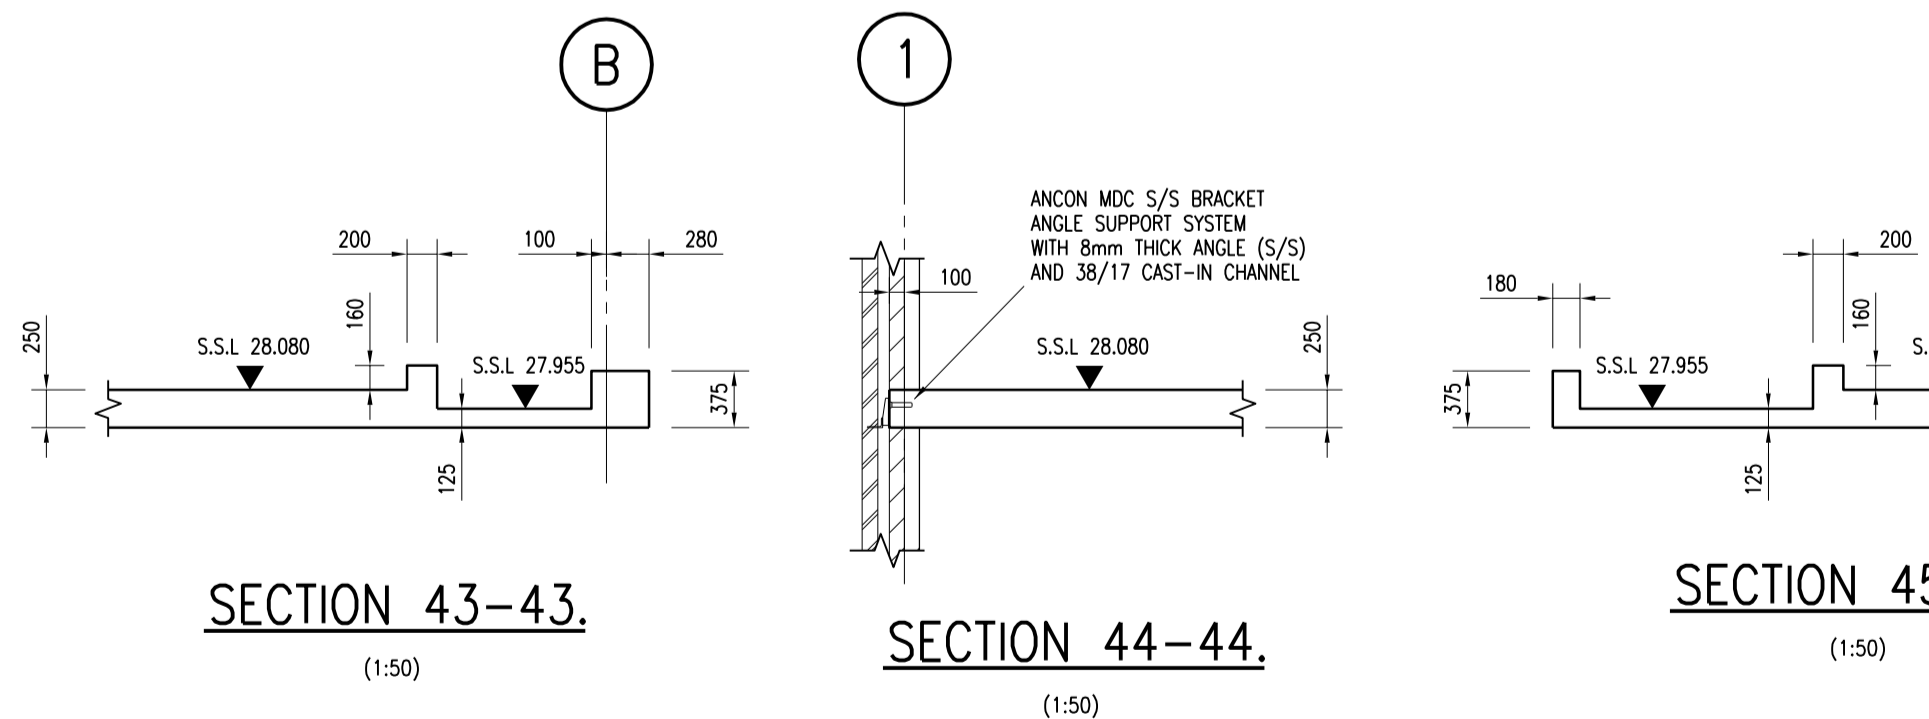

FOURTH FLOOR SECTIONS

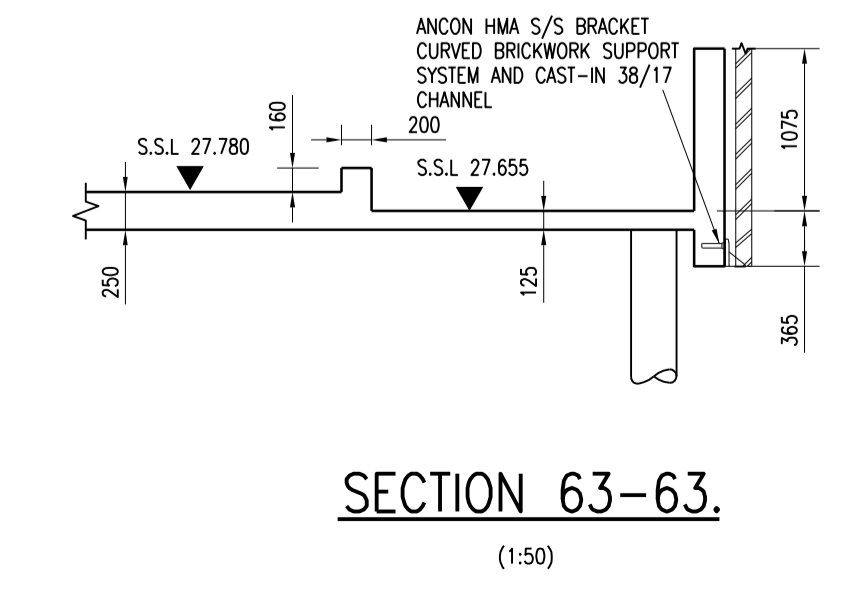

SECTION 63-63 AMENDED FOR 125mm THICK SLAB (NOT ISSUED)	??/??/??	A.D.COOK	
ANCON SUPPORTS ADDED TO SECTIONS SECTION 61-63 ADDED	12/06/00	A.D.COOK	C
FOURTH FLOOR SECTIONS ADDED	07/03/00	M.PACIFICO	B
REDRAWN AND RENAMED	02/02/00	P.HEDGES	A
FIRST ISSUE (FIRST FLOOR SECTIONS)	13/12/99	M.PACIFICO	
Revision	Date	By	Rev. No.

Client: **BERKELEY HOMES (SOUTHERN) LTD**

Project: **24-30 MARINE PARADE BRIGHTON, EAST SUSSEX**

Title: **SUPERSTRUCTURE SECTIONS AND DETAILS. SHEET 1 OF 2.**

HEMSLEY ORRELL PARTNERSHIP
CONSULTING CIVIL & STRUCTURAL ENGINEERS

● HOP HOUSE, 41 Church Road, Hove, East Sussex BN3 2BE
Tel : (01273) 223900
Fax : (01273) 326767
Email : hophouse@dal.pipex.com

○ 151 Western Road, Hove, East Sussex RH16 3JH
Tel : (01444) 457756
Fax : (01444) 455953
Email : hop@h@virgin.net

Scales	Date	Drawn	Engineer	Checked	Approved
1:50	JAN 2000	P.HEDGES	A.HUMPHREY	D.JONES	D.JONES
Project No.	Task No.	Dwg. No.	Rev. No.		
8459	02	123	C		