


**NOTES.**

**1. GENERAL**

- (i) This drawing is not to be scaled, work to figured dimensions only, confirmed on site.
- (ii) This drawing is to be read in conjunction with all relevant architectural drawings, detailed specifications where applicable and all associated drawings in this series.
- (iii) Any discrepancy on this drawing is to be reported immediately to the partnership for clarification.
- (iv) The contractor is responsible for all temporary works and for the stability of the works in progress.

**DIMENSIONS.**

- (i) All columns are centred on gridlines unless otherwise noted.

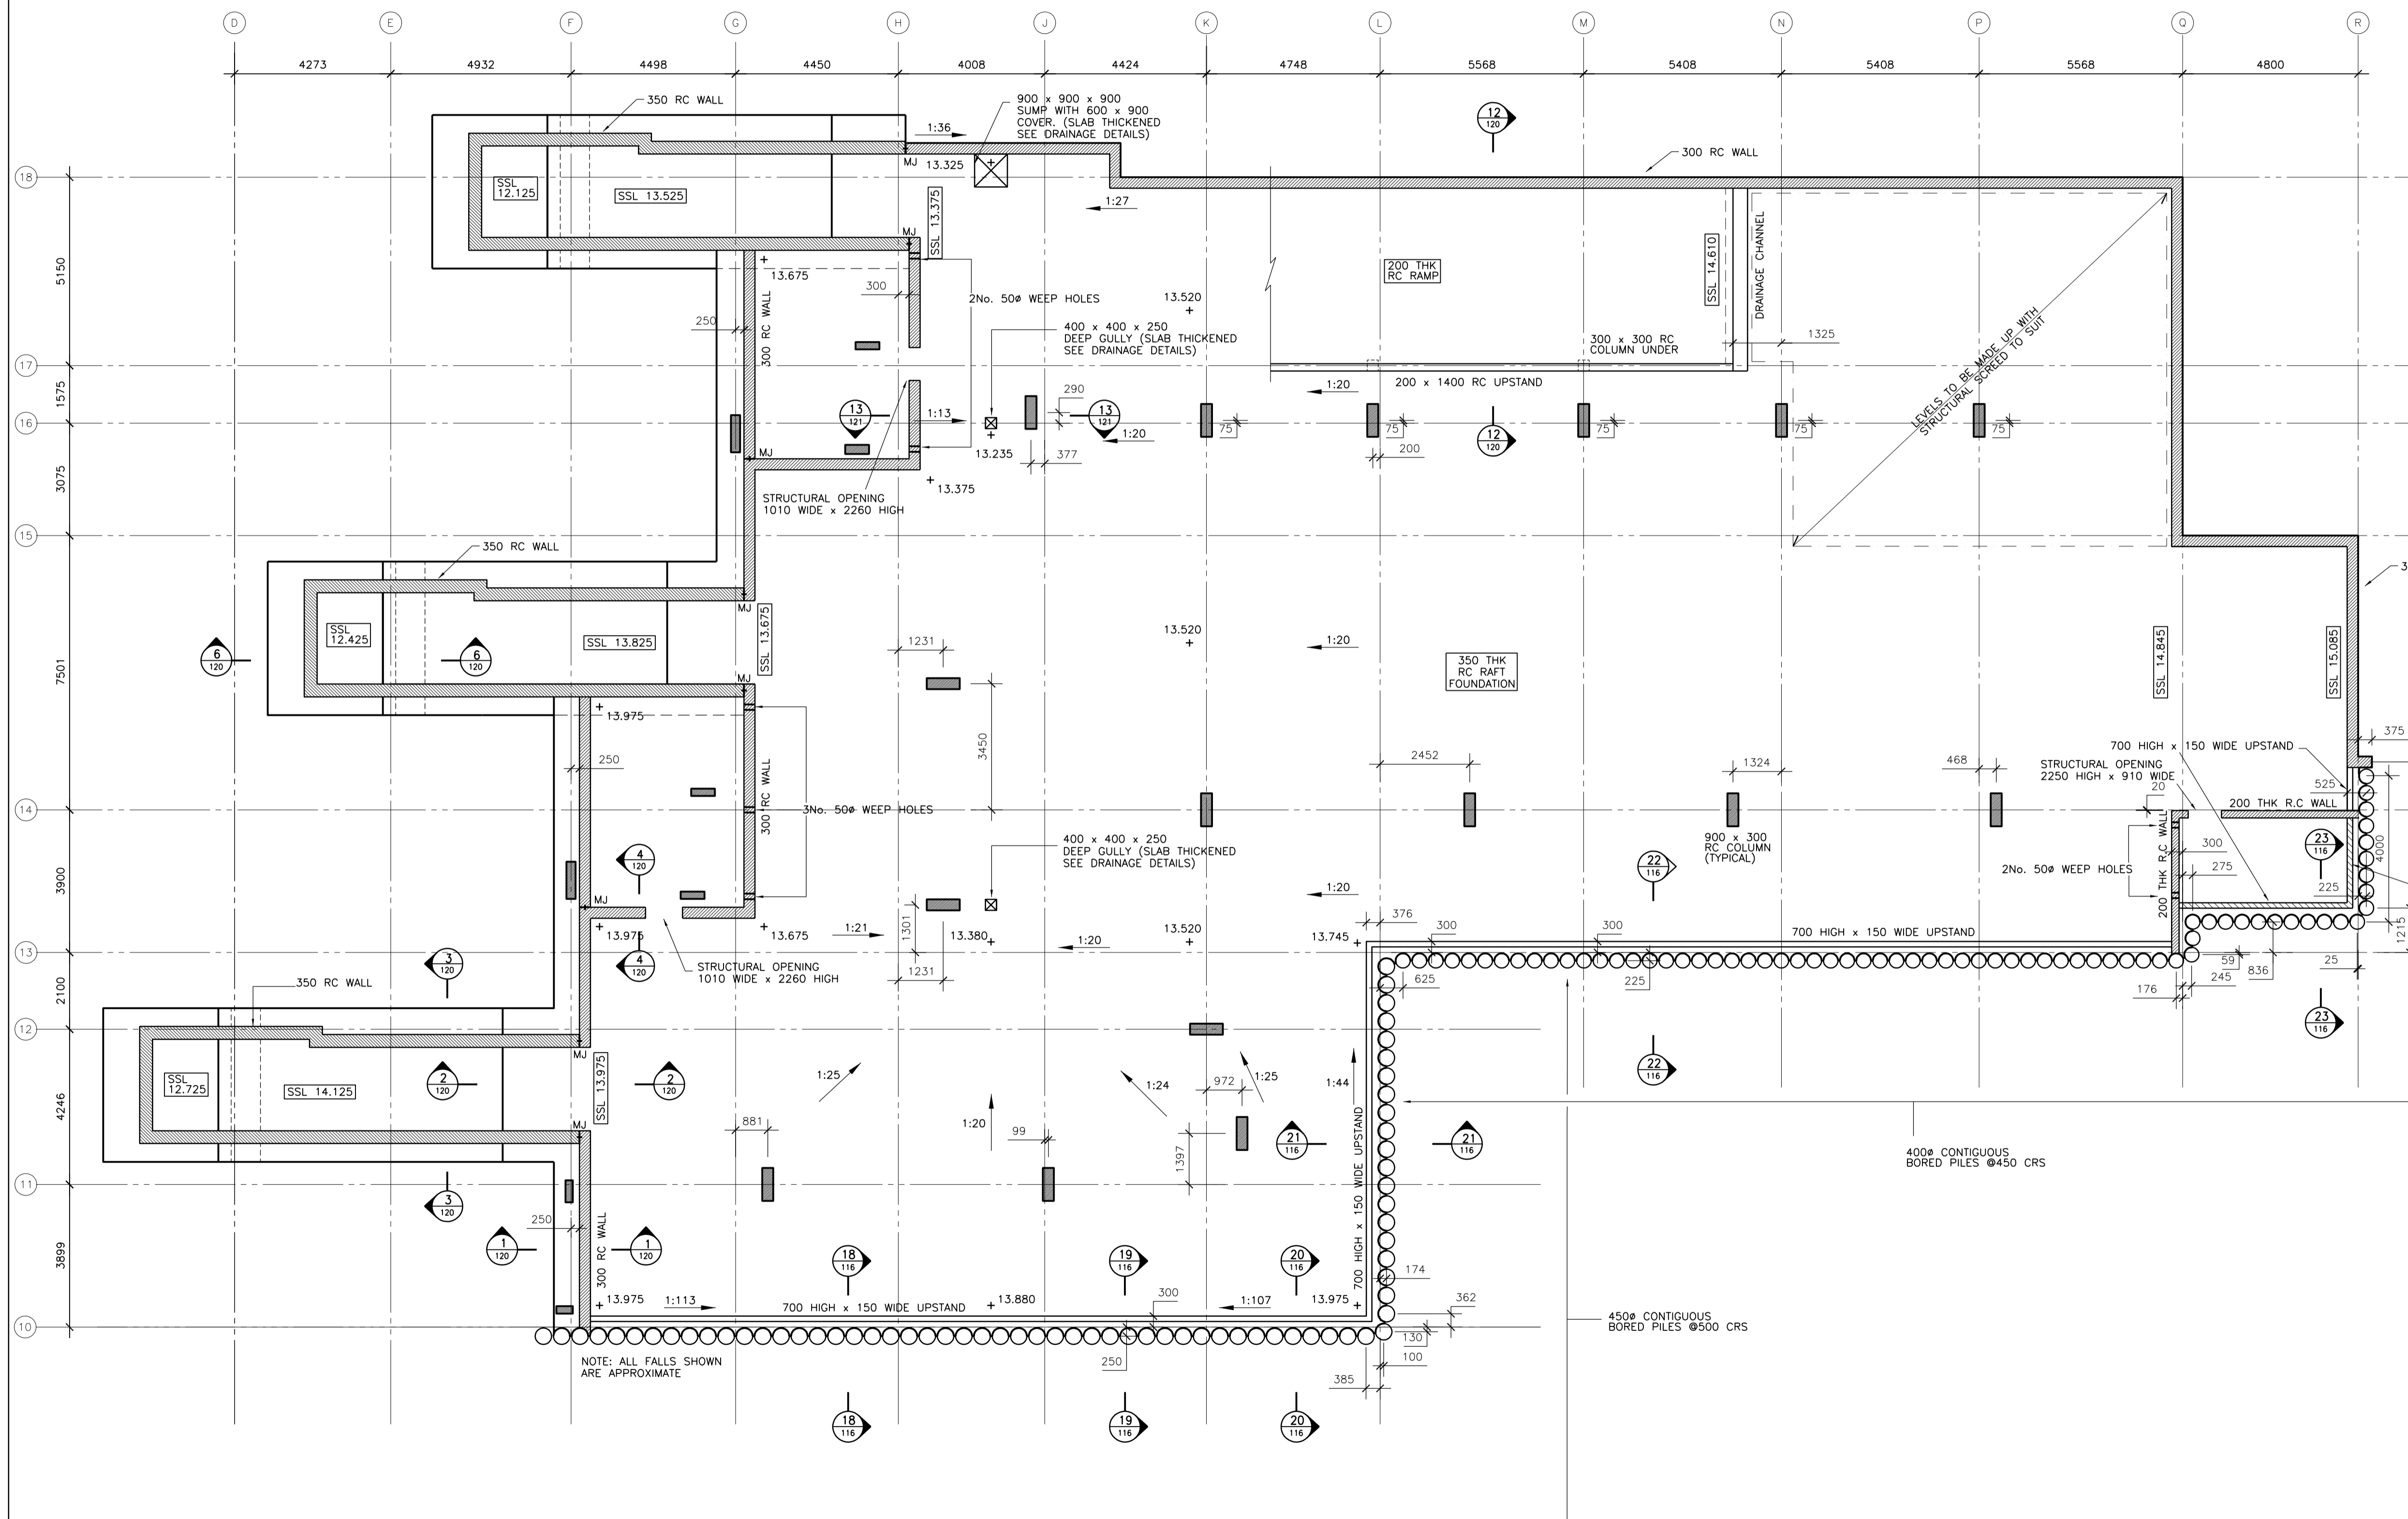

WEEP HOLES ADDED, LEVEL TO RAMP AMENDED SETTING OUT UPDATED	07/08/00	A.D.COOK	G
SIZES OF PILES SHOWN, SUMP & UPSTAND IN FIRE ESCAPE STAIR ADDED	31/03/00	M.PACIFICO	F
CONTIGUOUS PILE WALL ADDED	10/03/00	M.PACIFICO	E
LEVELS CHANGED	26/01/00	A.D.COOK	D
DOOR SPACES AMENDED ADJACENT TO H-17 AND F-G/13-14	03/12/99	M.PACIFICO	C
RAMP AMENDED - ISSUED FOR TENDER	29/11/99	M.PACIFICO	B
GRIDS, SECTION MARKS & RAMP DETAILS ADDED ESCAPE STAIR REPOSITIONED	23/11/99	M.PACIFICO	A
LEVELS REVISED	23/11/99	M.PACIFICO	A
FIRST ISSUE	17/11/99	M.PACIFICO	Rev. No.
Revision	Date	By	Rev. No.

Client  
**BERKELEY HOMES (SOUTHERN) LTD**

Project  
**24-30 MARINE PARADE,  
BRIGHTON, EAST SUSSEX**

Title  
**CAR PARK FLOOR  
GENERAL ARRANGEMENT**

**HEMSLEY ORRELL PARTNERSHIP**  
CONSULTING CIVIL & STRUCTURAL ENGINEERS

● HOP HOUSE, 41 Church Road,  
Howe, East Sussex  
BN3 2BE  
Tel : (01273) 223900  
Fax : (01273) 326767  
Email : hophouse@dal-pipex.com

○ 151 Western Road,  
Howe, East Sussex  
RH16 3LH  
Tel : (01444) 457756  
Fax : (01444) 455953  
Email : hop@hopton.net

Scales	Date	Drawn	Engineer	Checked	Approved
1:100	OCT 1999	M.PACIFICO	A.HUMPHREY	D.JONES	D.JONES
Project No.	Task No.	Dwg. No.	Rev. No.		
8459	02	110	G		